


378/52

489/1 489/1

489/3 489/3

Dopravní podnik hl. m. Prahy, a.s.

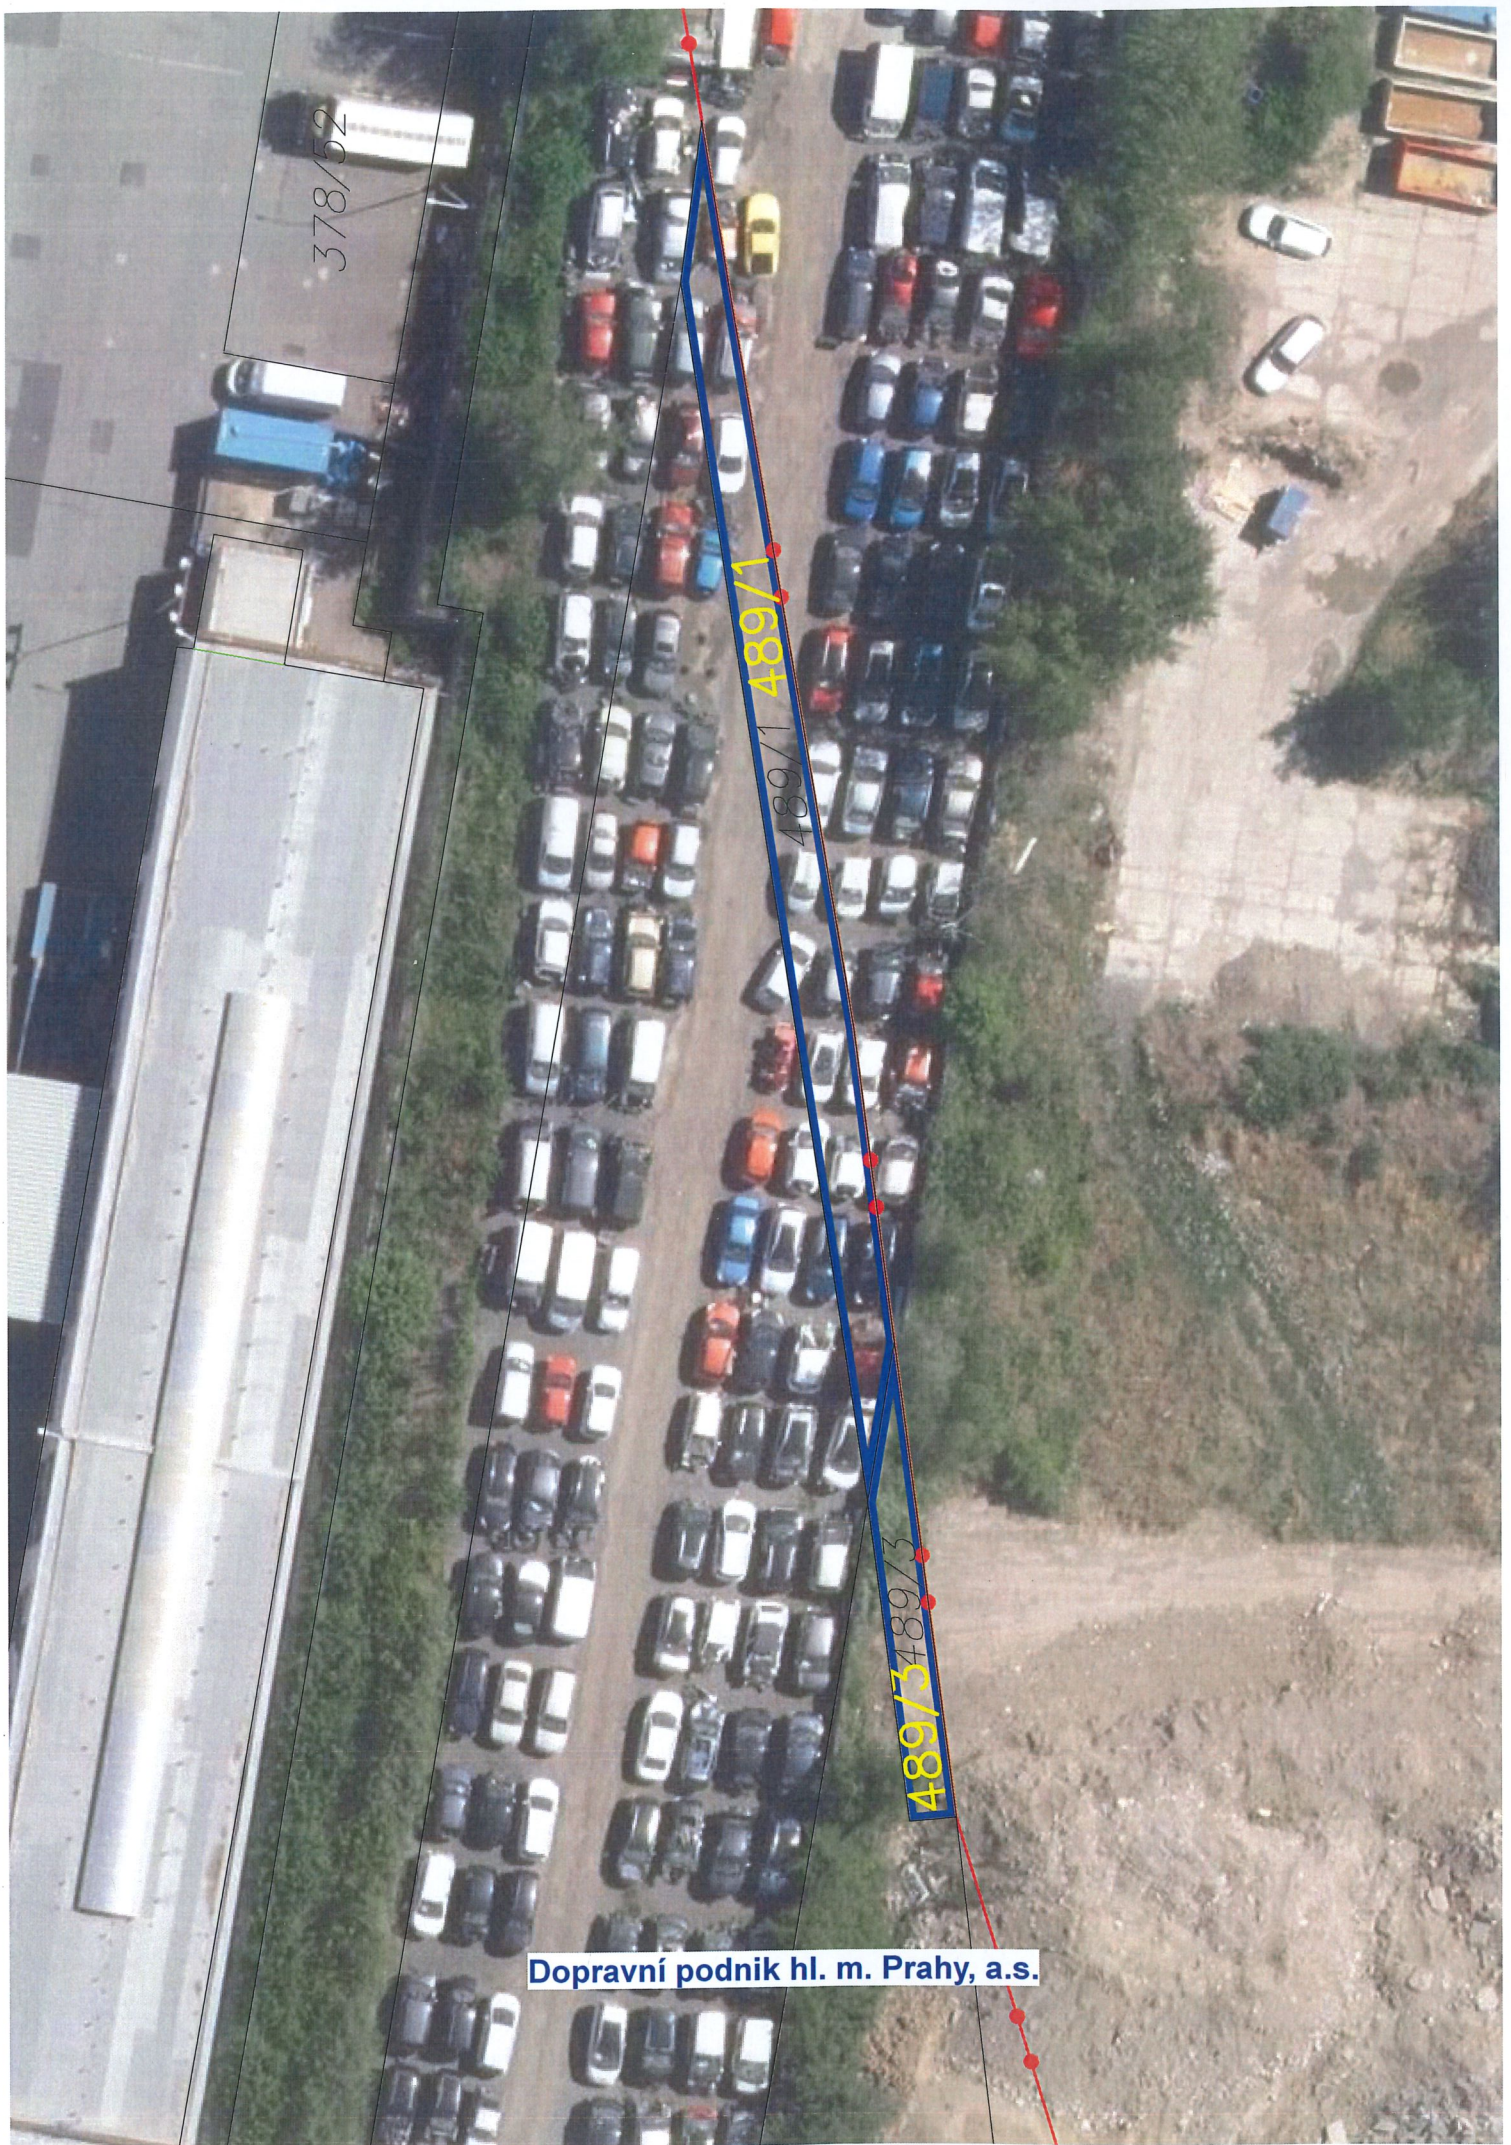






378/52

489/3 489/3

489/1 489/1



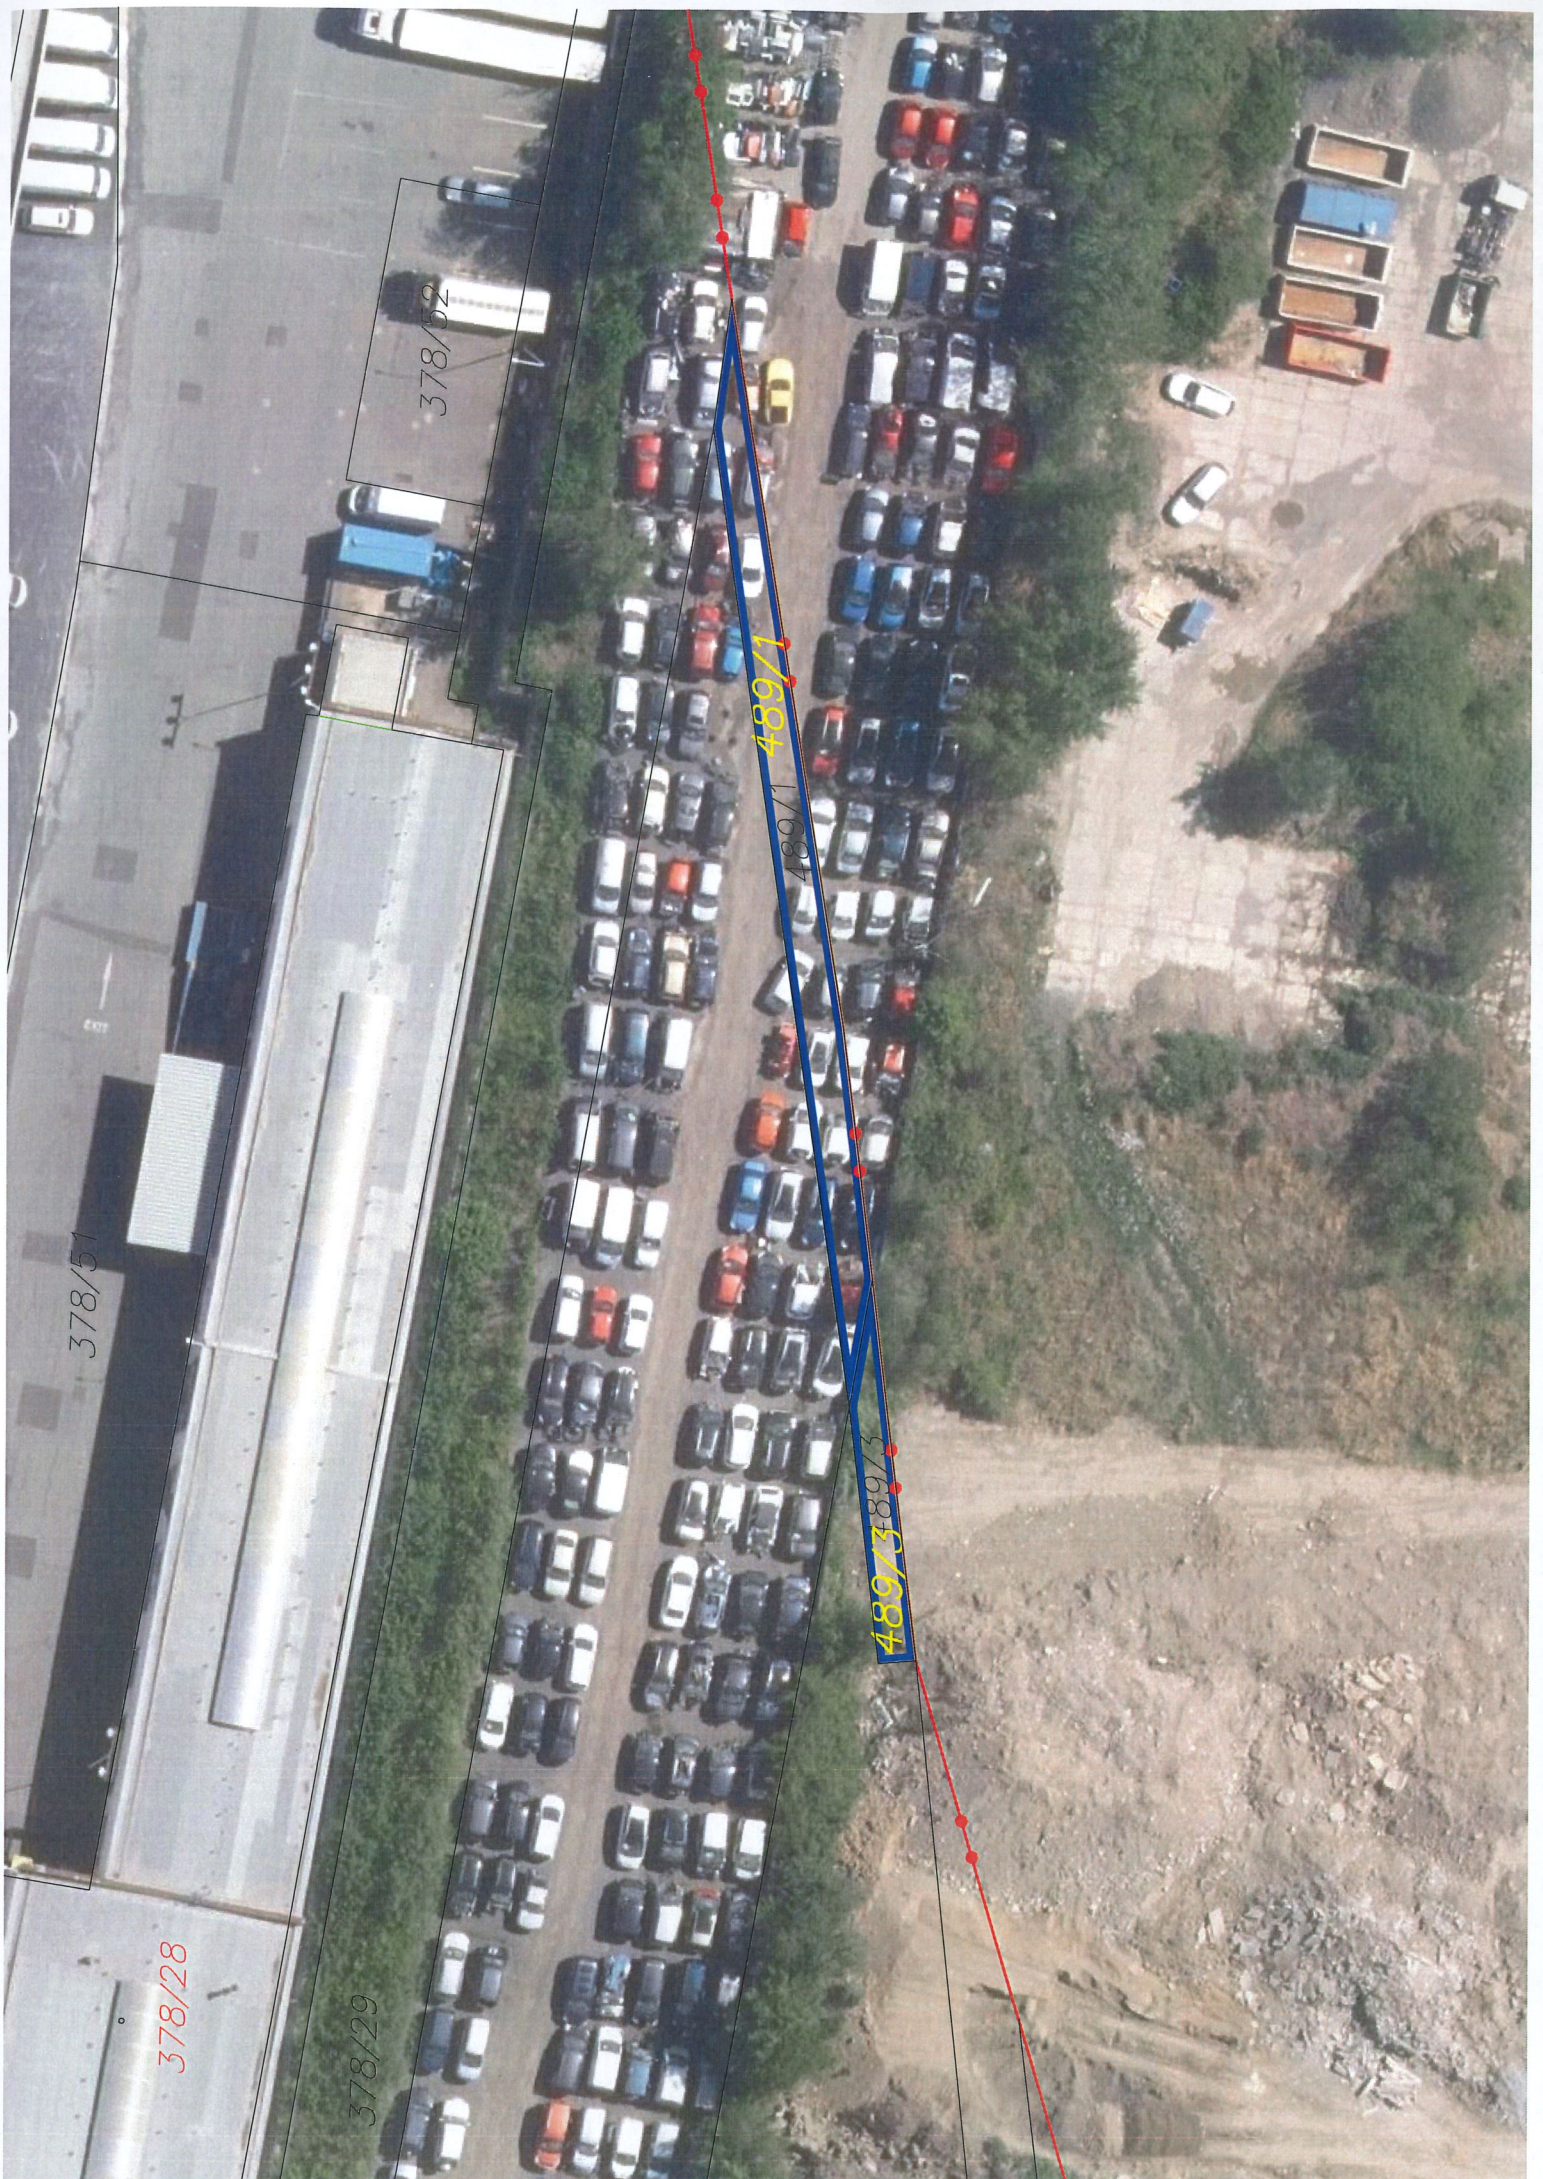

378/51

378/28

378/29

378/52

489/1

489/3